




North Elevation

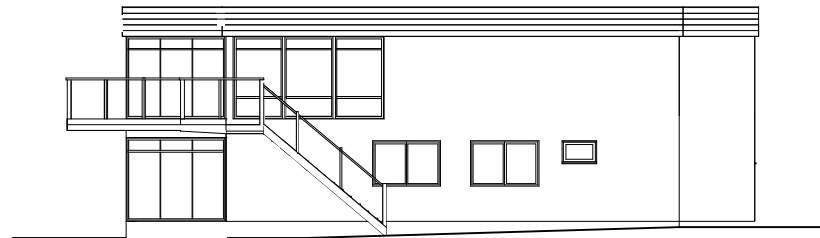


West Elevation

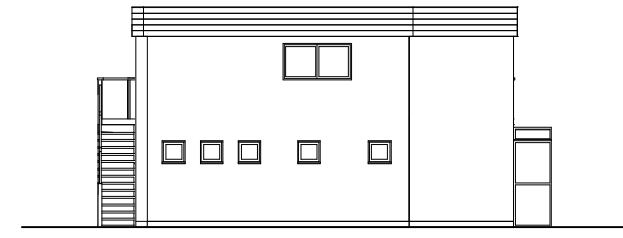


South Elevation

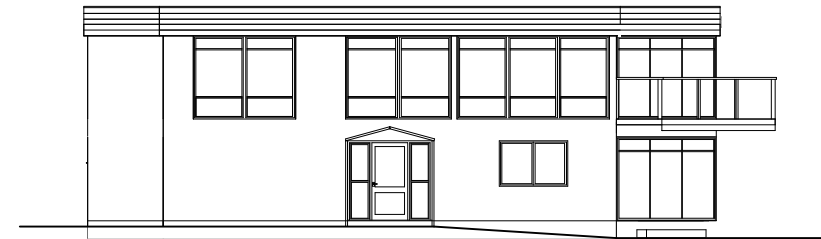


East Elevation

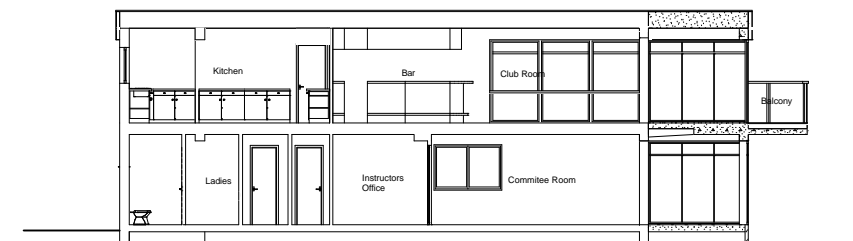

Section A - A

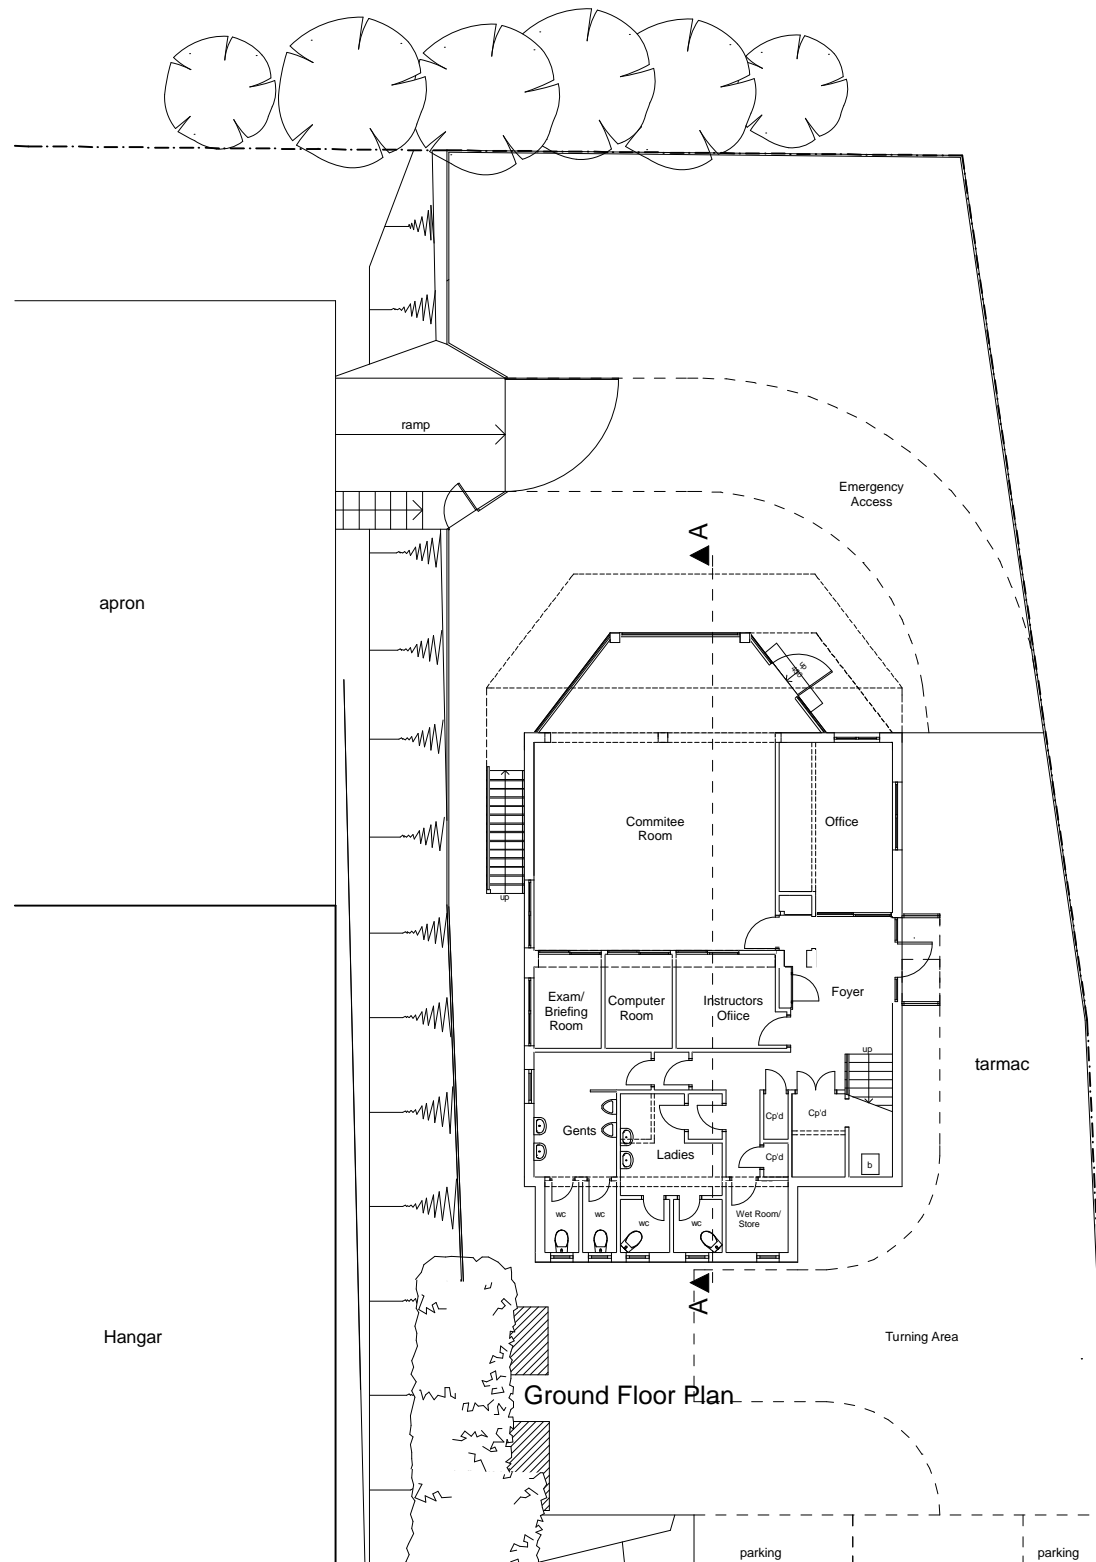

Ground Floor Plan

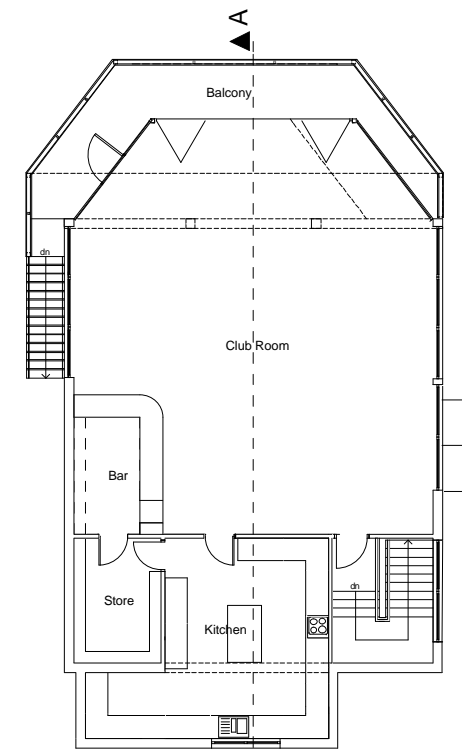

First Floor Plan

COPYRIGHT

THE COPYRIGHT OF THIS DRAWING IS THE PROPERTY OF THE ARCHITECTS AND MAY NOT BE REPRODUCED WITHOUT THEIR PERMISSION.

NOTES

FIGURED DIMENSIONS TO BE USED IN PREFERENCE TO SCALED DIMENSIONS.
CONTRACTORS MUST CHECK ALL DIMENSIONS ON SITE.

ANY DISCREPANCIES DISCOVERED BETWEEN THIS DRAWING AND SITE CONDITIONS MUST BE REFERRED TO THE ARCHITECTS IMMEDIATELY.

ALL NEW STRUCTURAL TIMBERS MUST BE PRESSURE TREATED.

REVISIONS

REV.	DATE	BY	DESCRIPTION

JOB

Alterations & Extensions at:
Guernsey Aero Club,
La Planque Lane,
Forest,
Guernsey

For: Guernsey Aero Club

TITLE

Sketch Scheme 2 for Balcony,
Southerly & Northerly Extension
Plans, Elevations & Section

SIGNED..... DATE.....

SCALE: 1:100 (at A1)

Robert W. Le Page
MRICS, FCIQB, FASI, FBEng, FIPD
ARCHITECTS & CHARTERED SURVEYORS
Coach-House Studio, Belmont Court, King's Road, St. Peter Port,
Guernsey, GY1 1QA. Tel (01481) 725239, (01481) 720813.
Email: architect@rwlp.co.gg

DATE: January '08 DRAWN: ATM CHECKED

DRAWING No.

4352/Sk2